




Regenwasserkanal
Strang 1

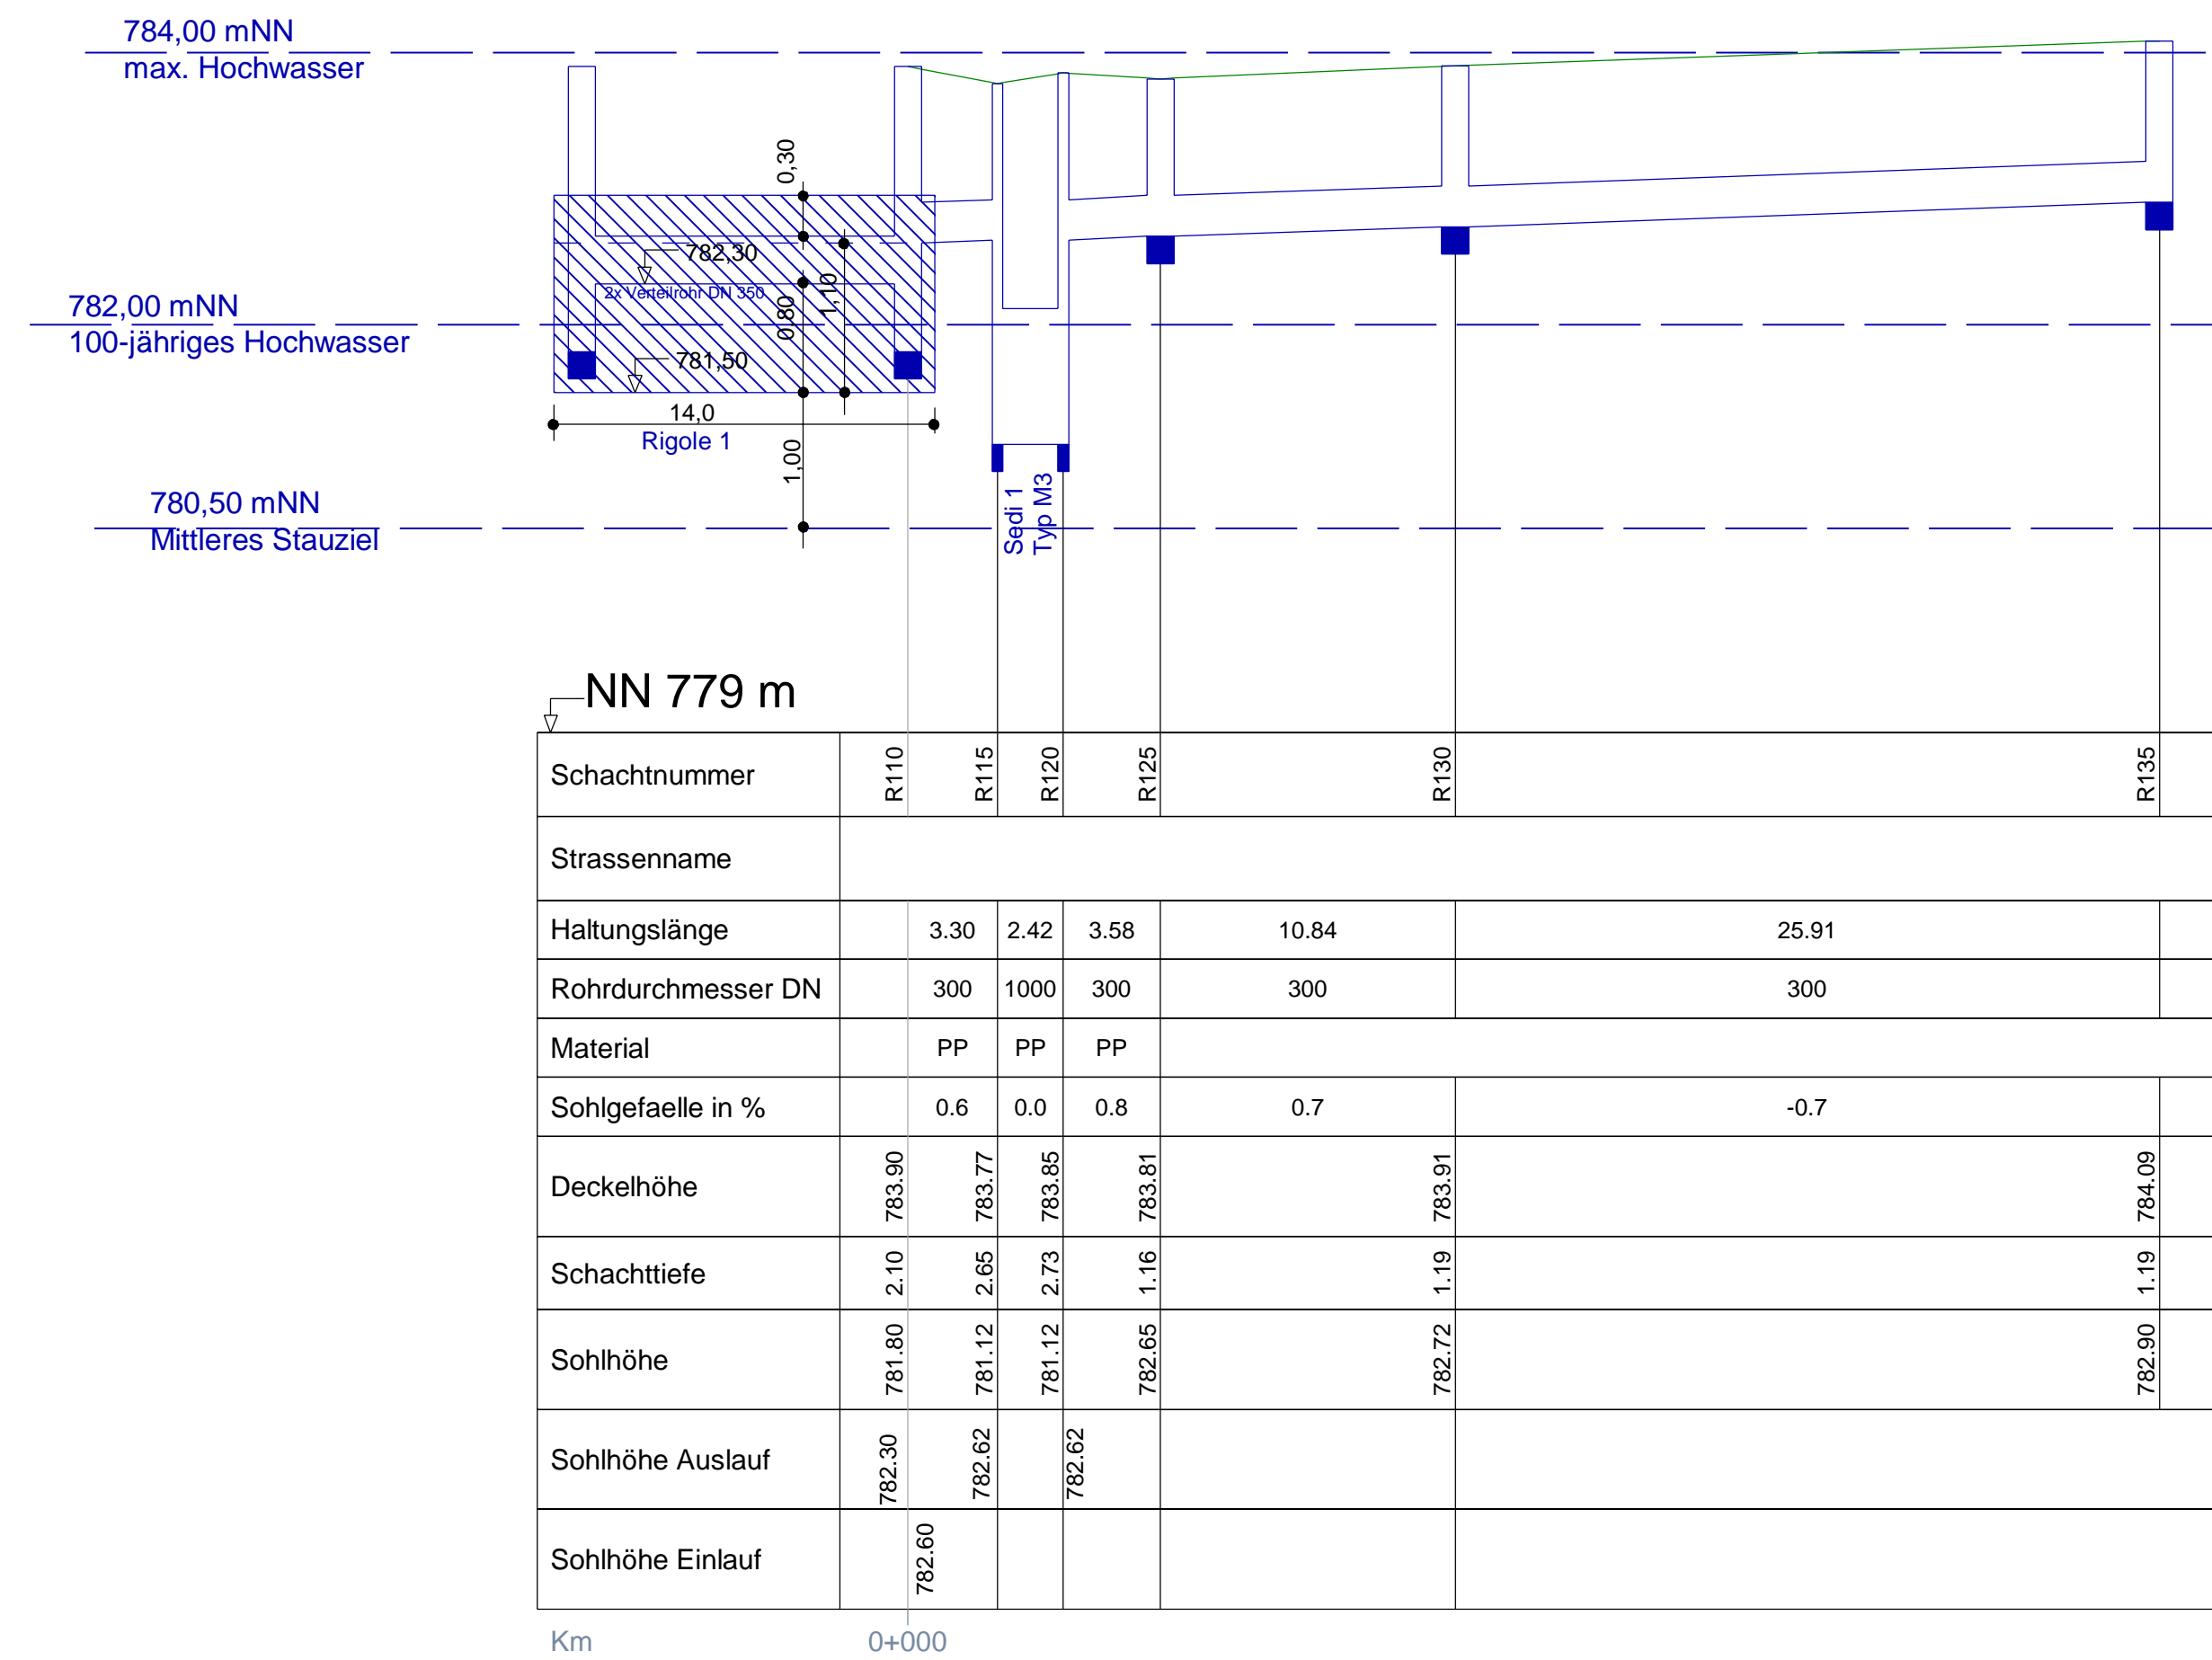


Regenwasserkanal
Strang 3.1

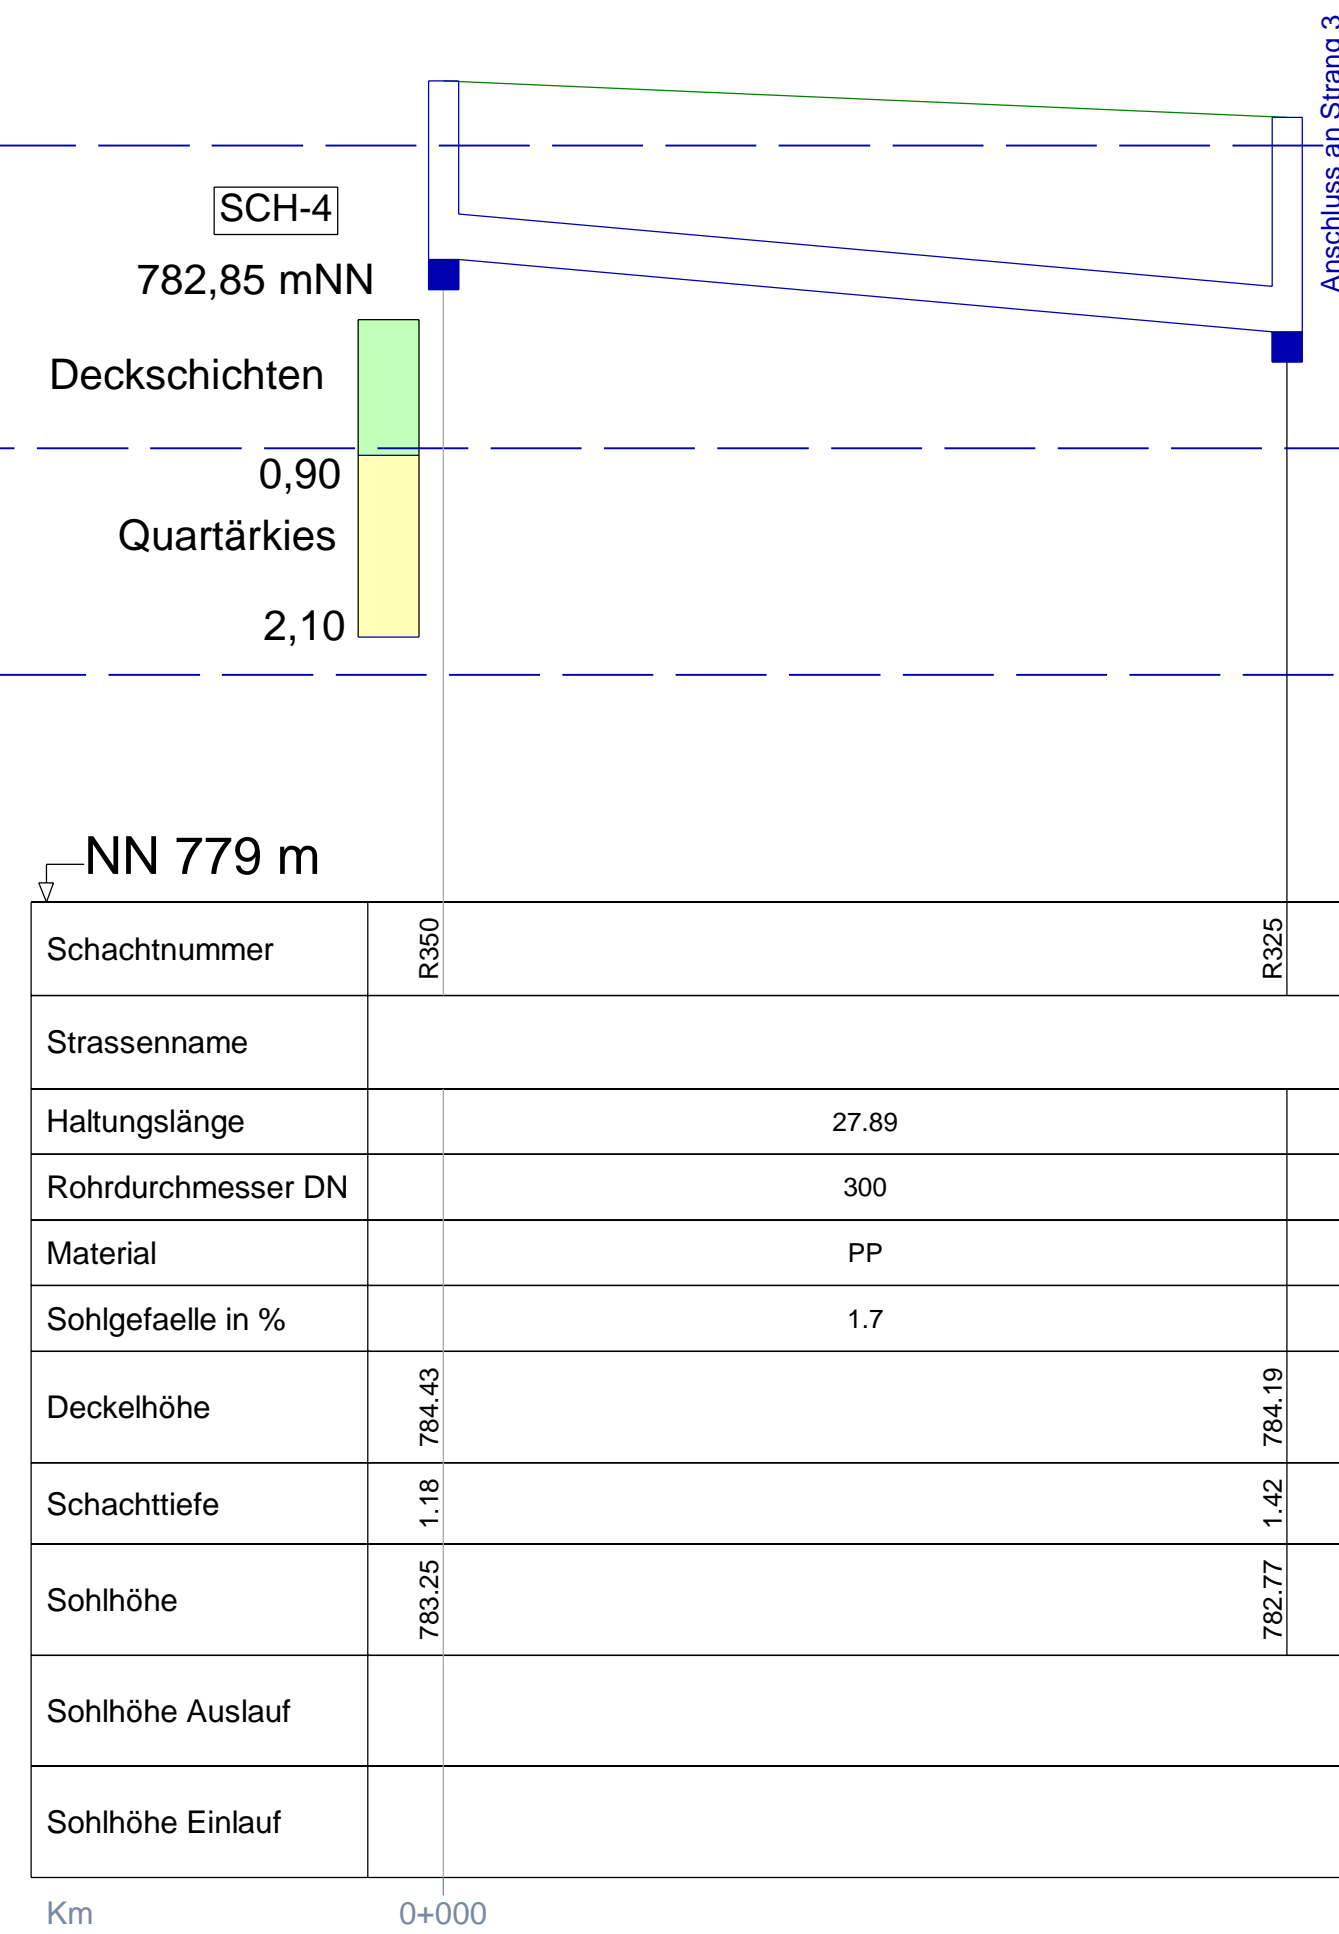

Regenwasserkanal
Strang 3

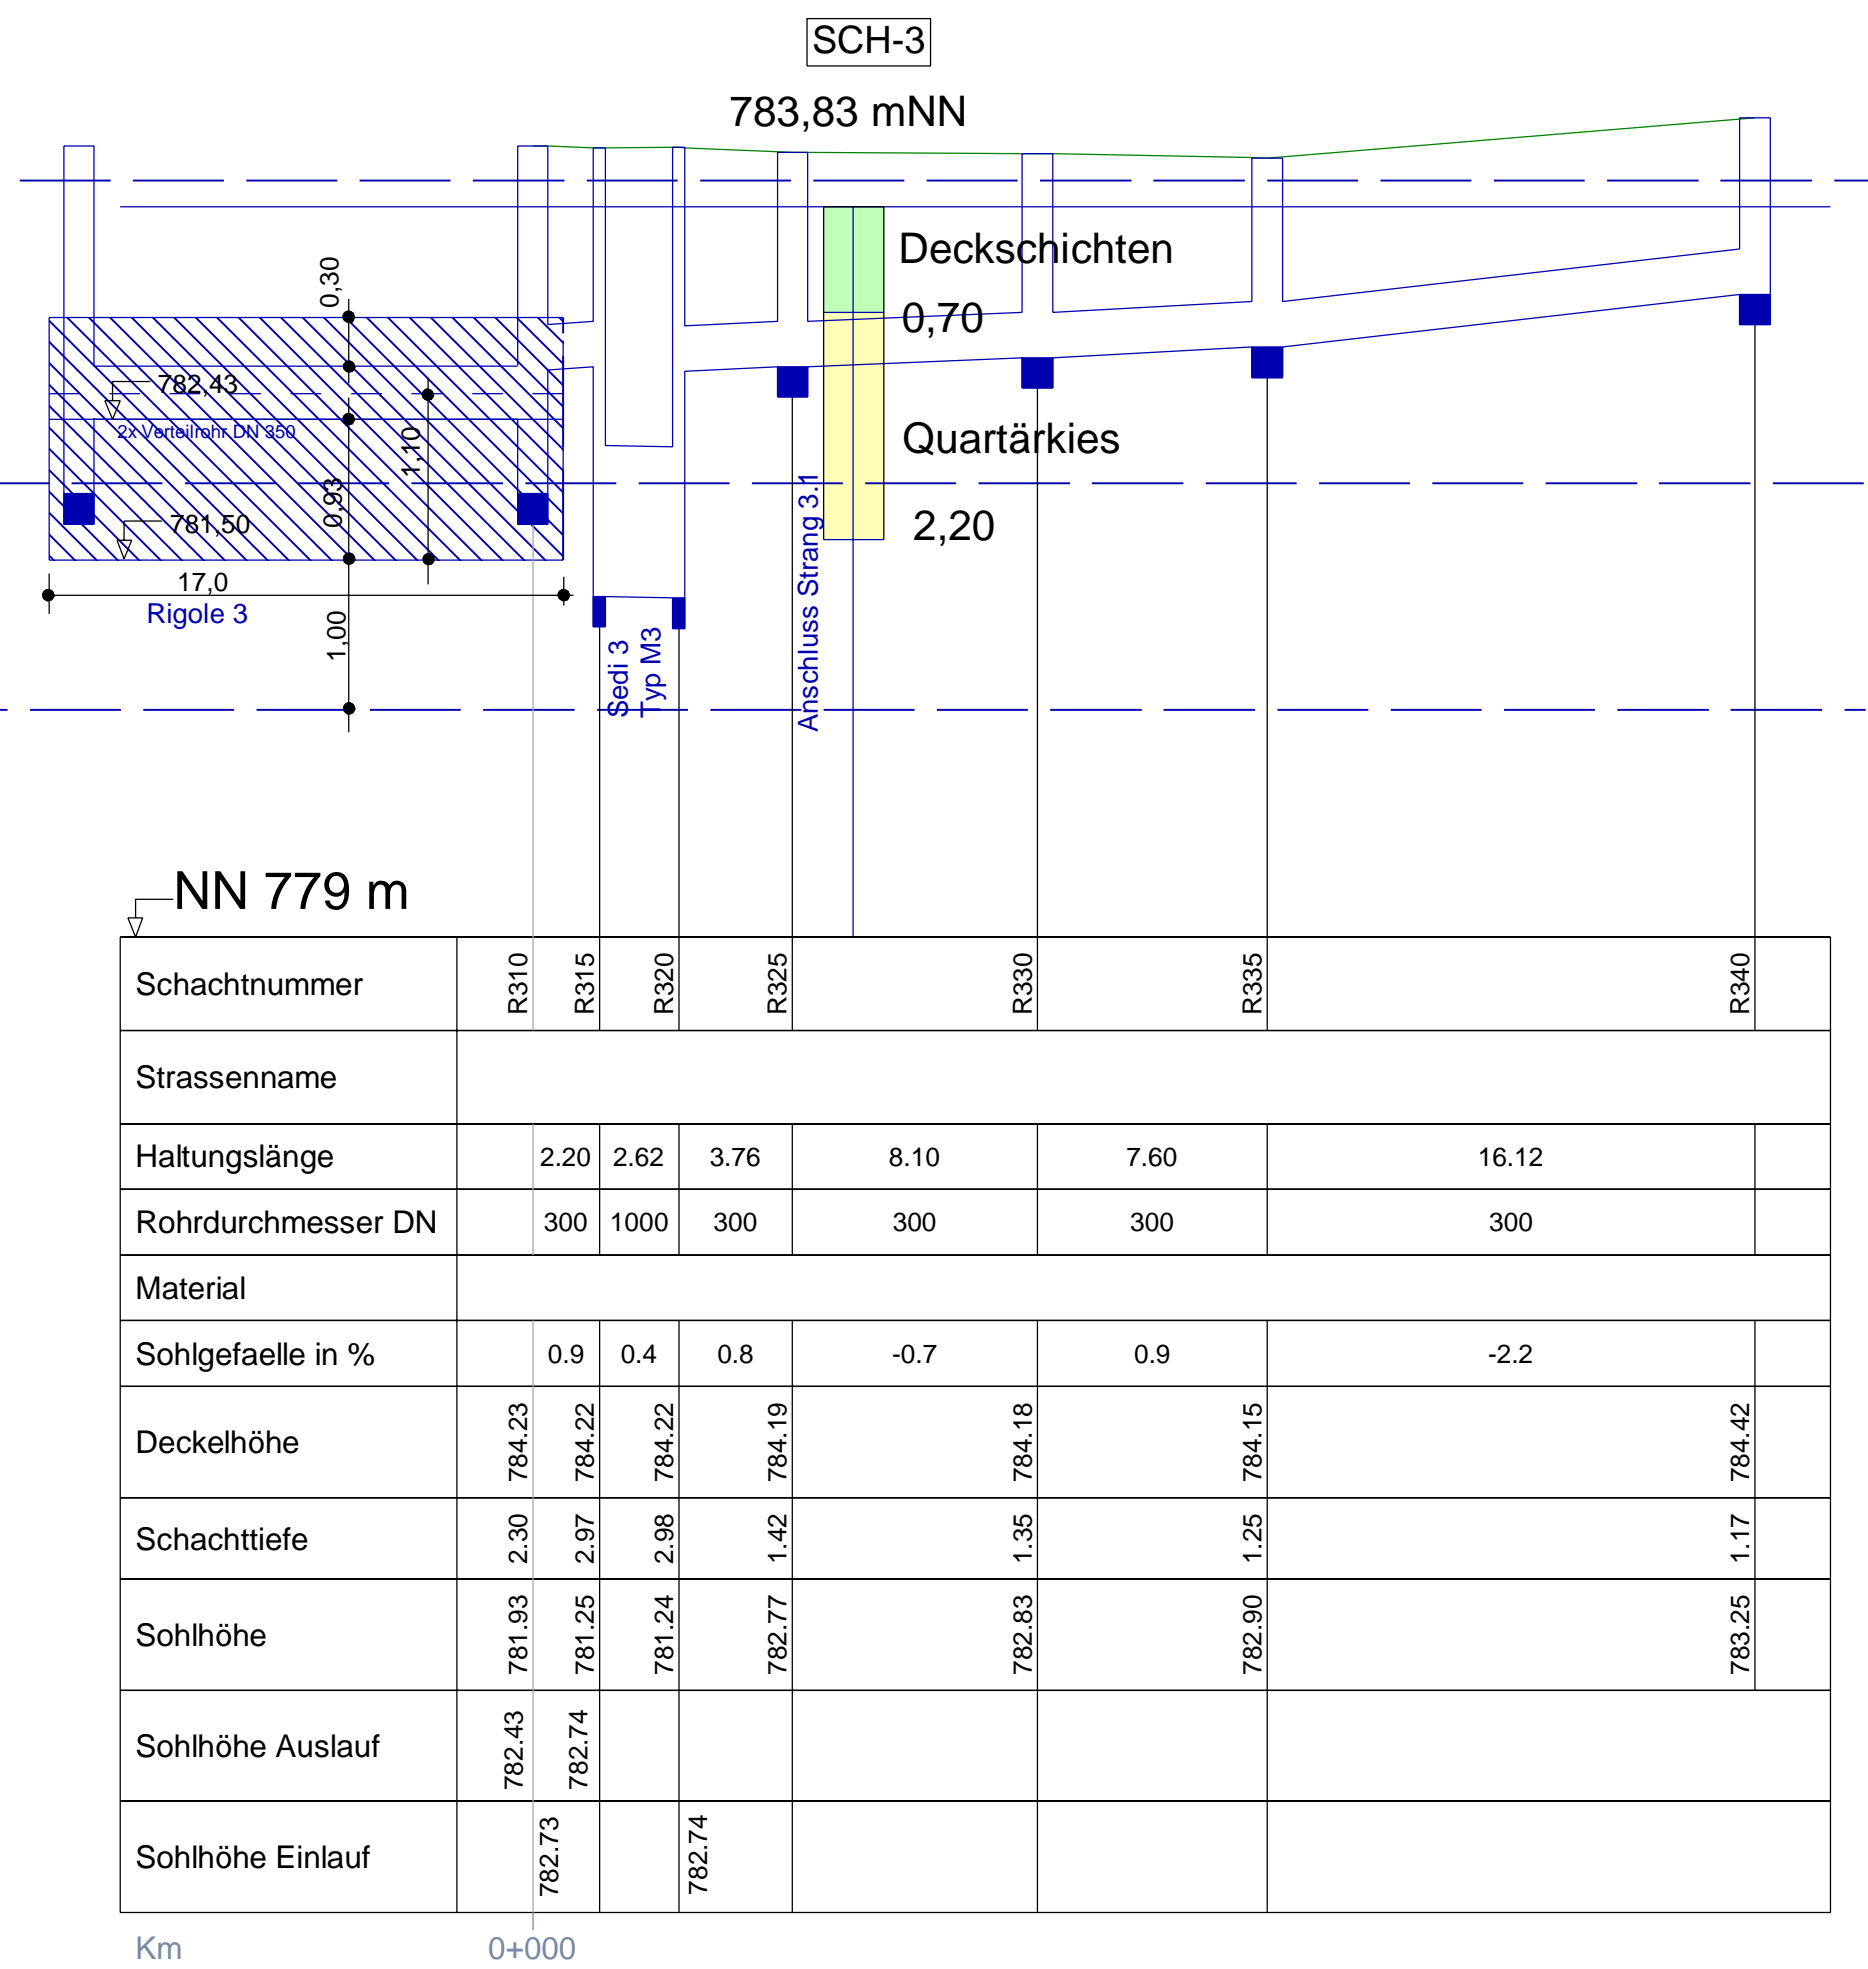

Regenwasserkanal Strang 2

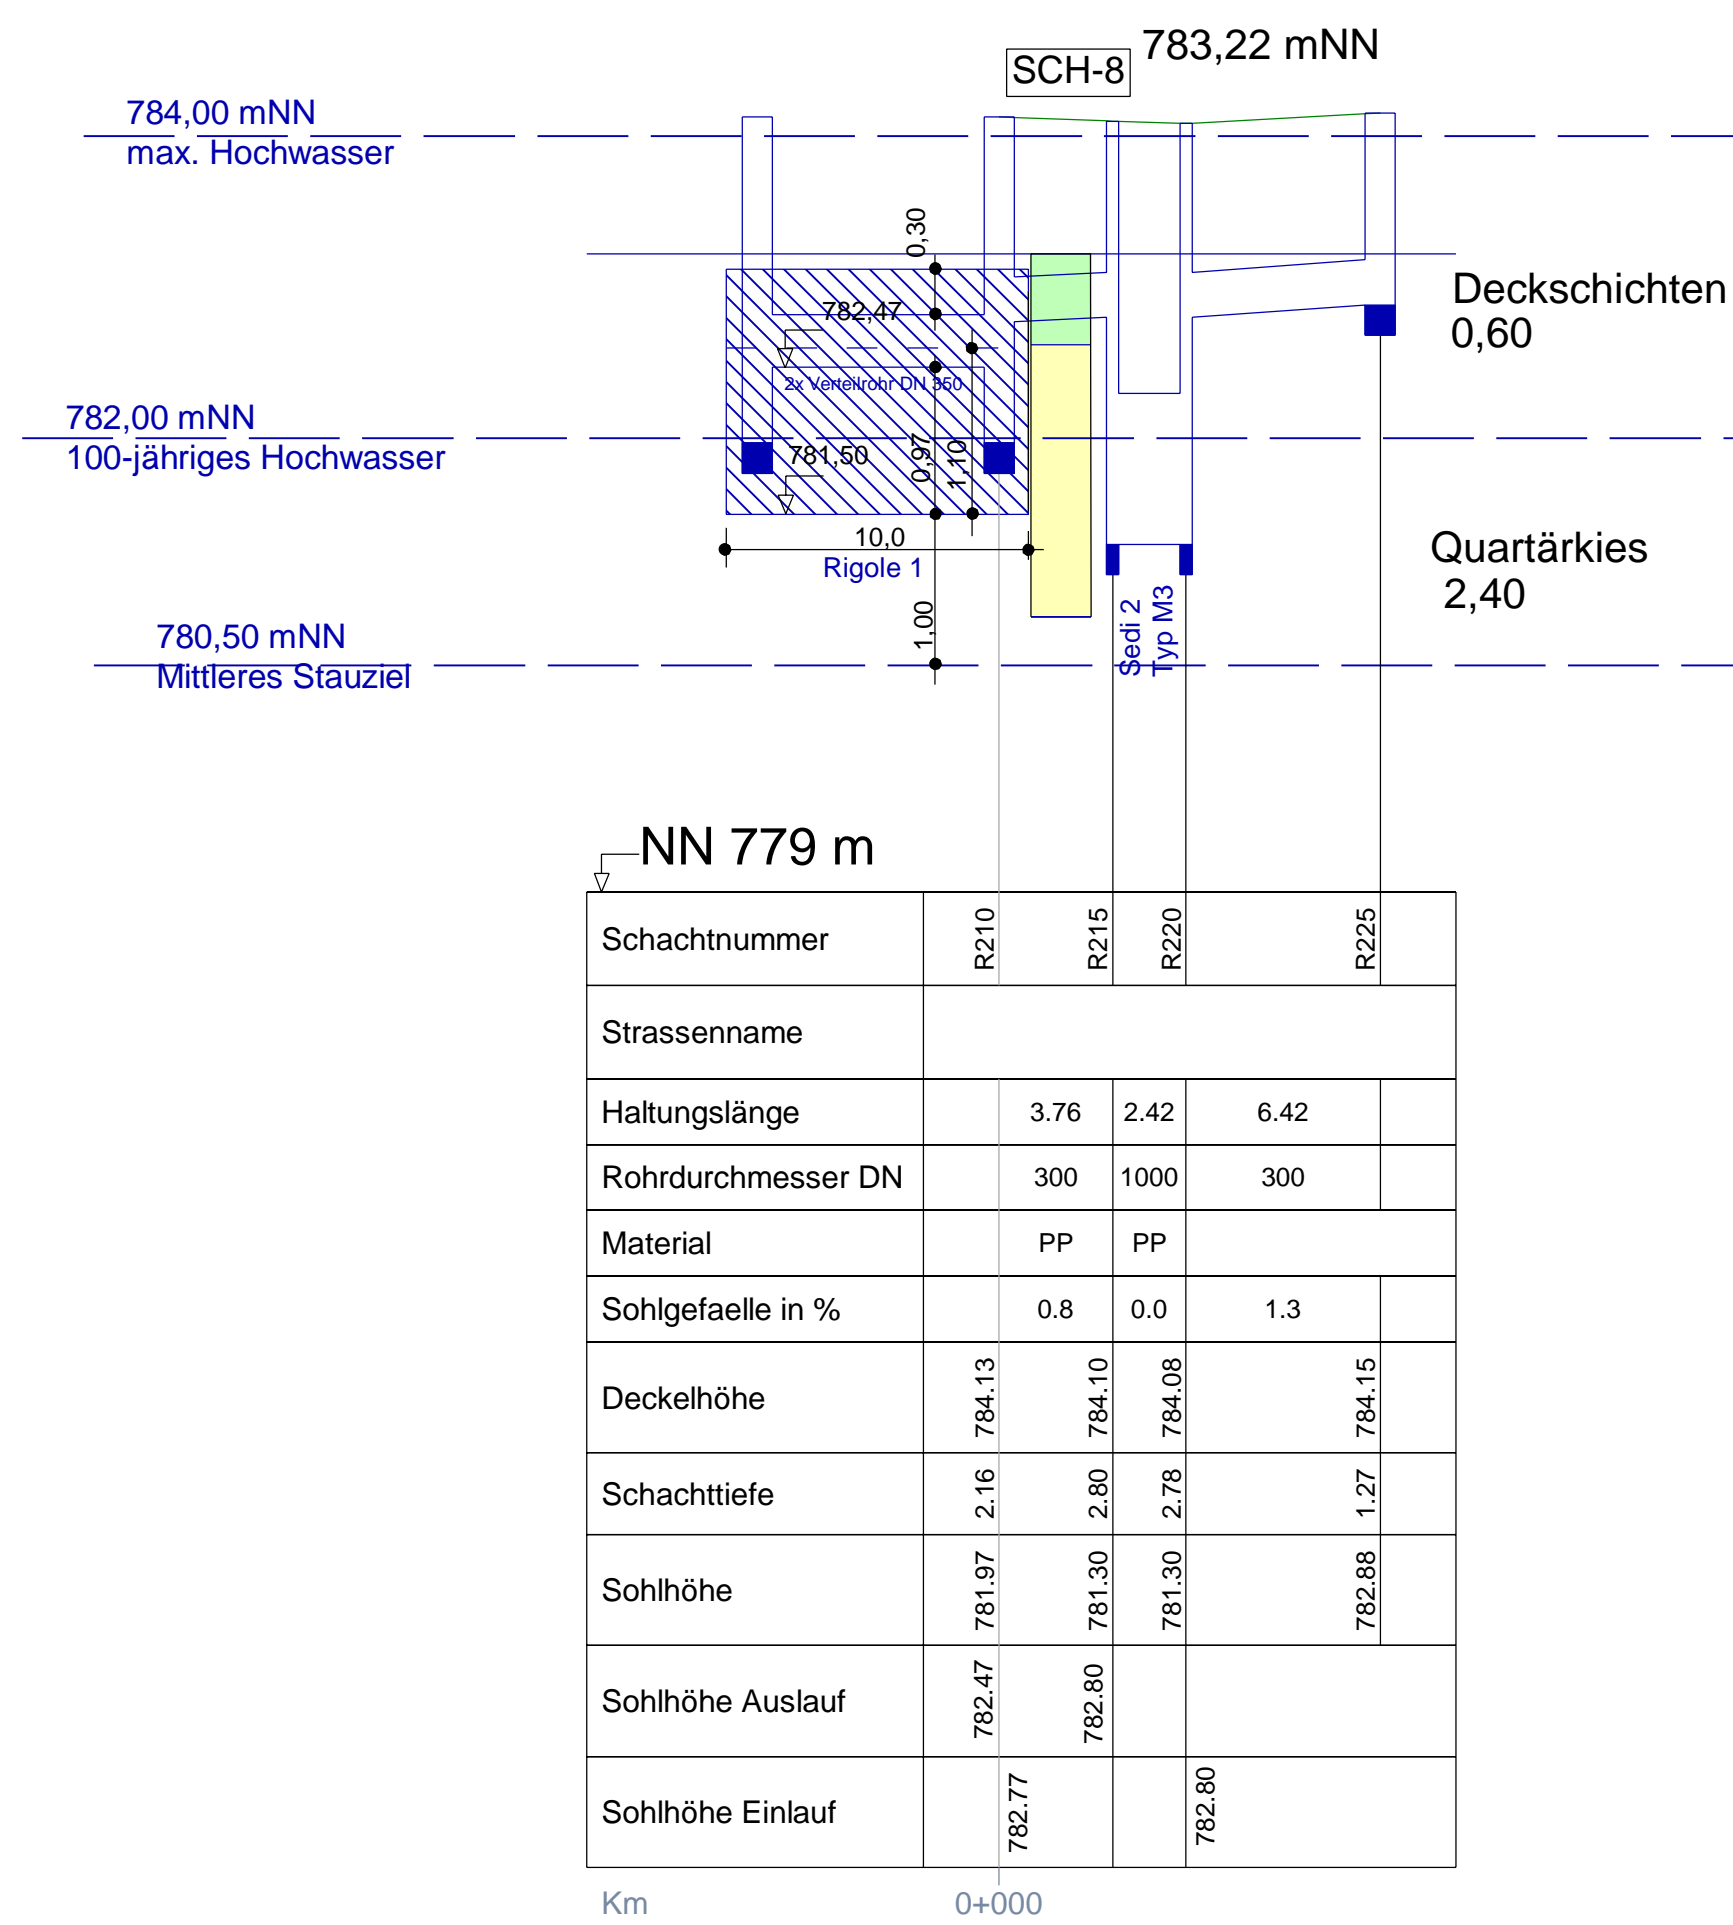

Regenwasserkanal Strang 4

