





GRUNDRISS EG

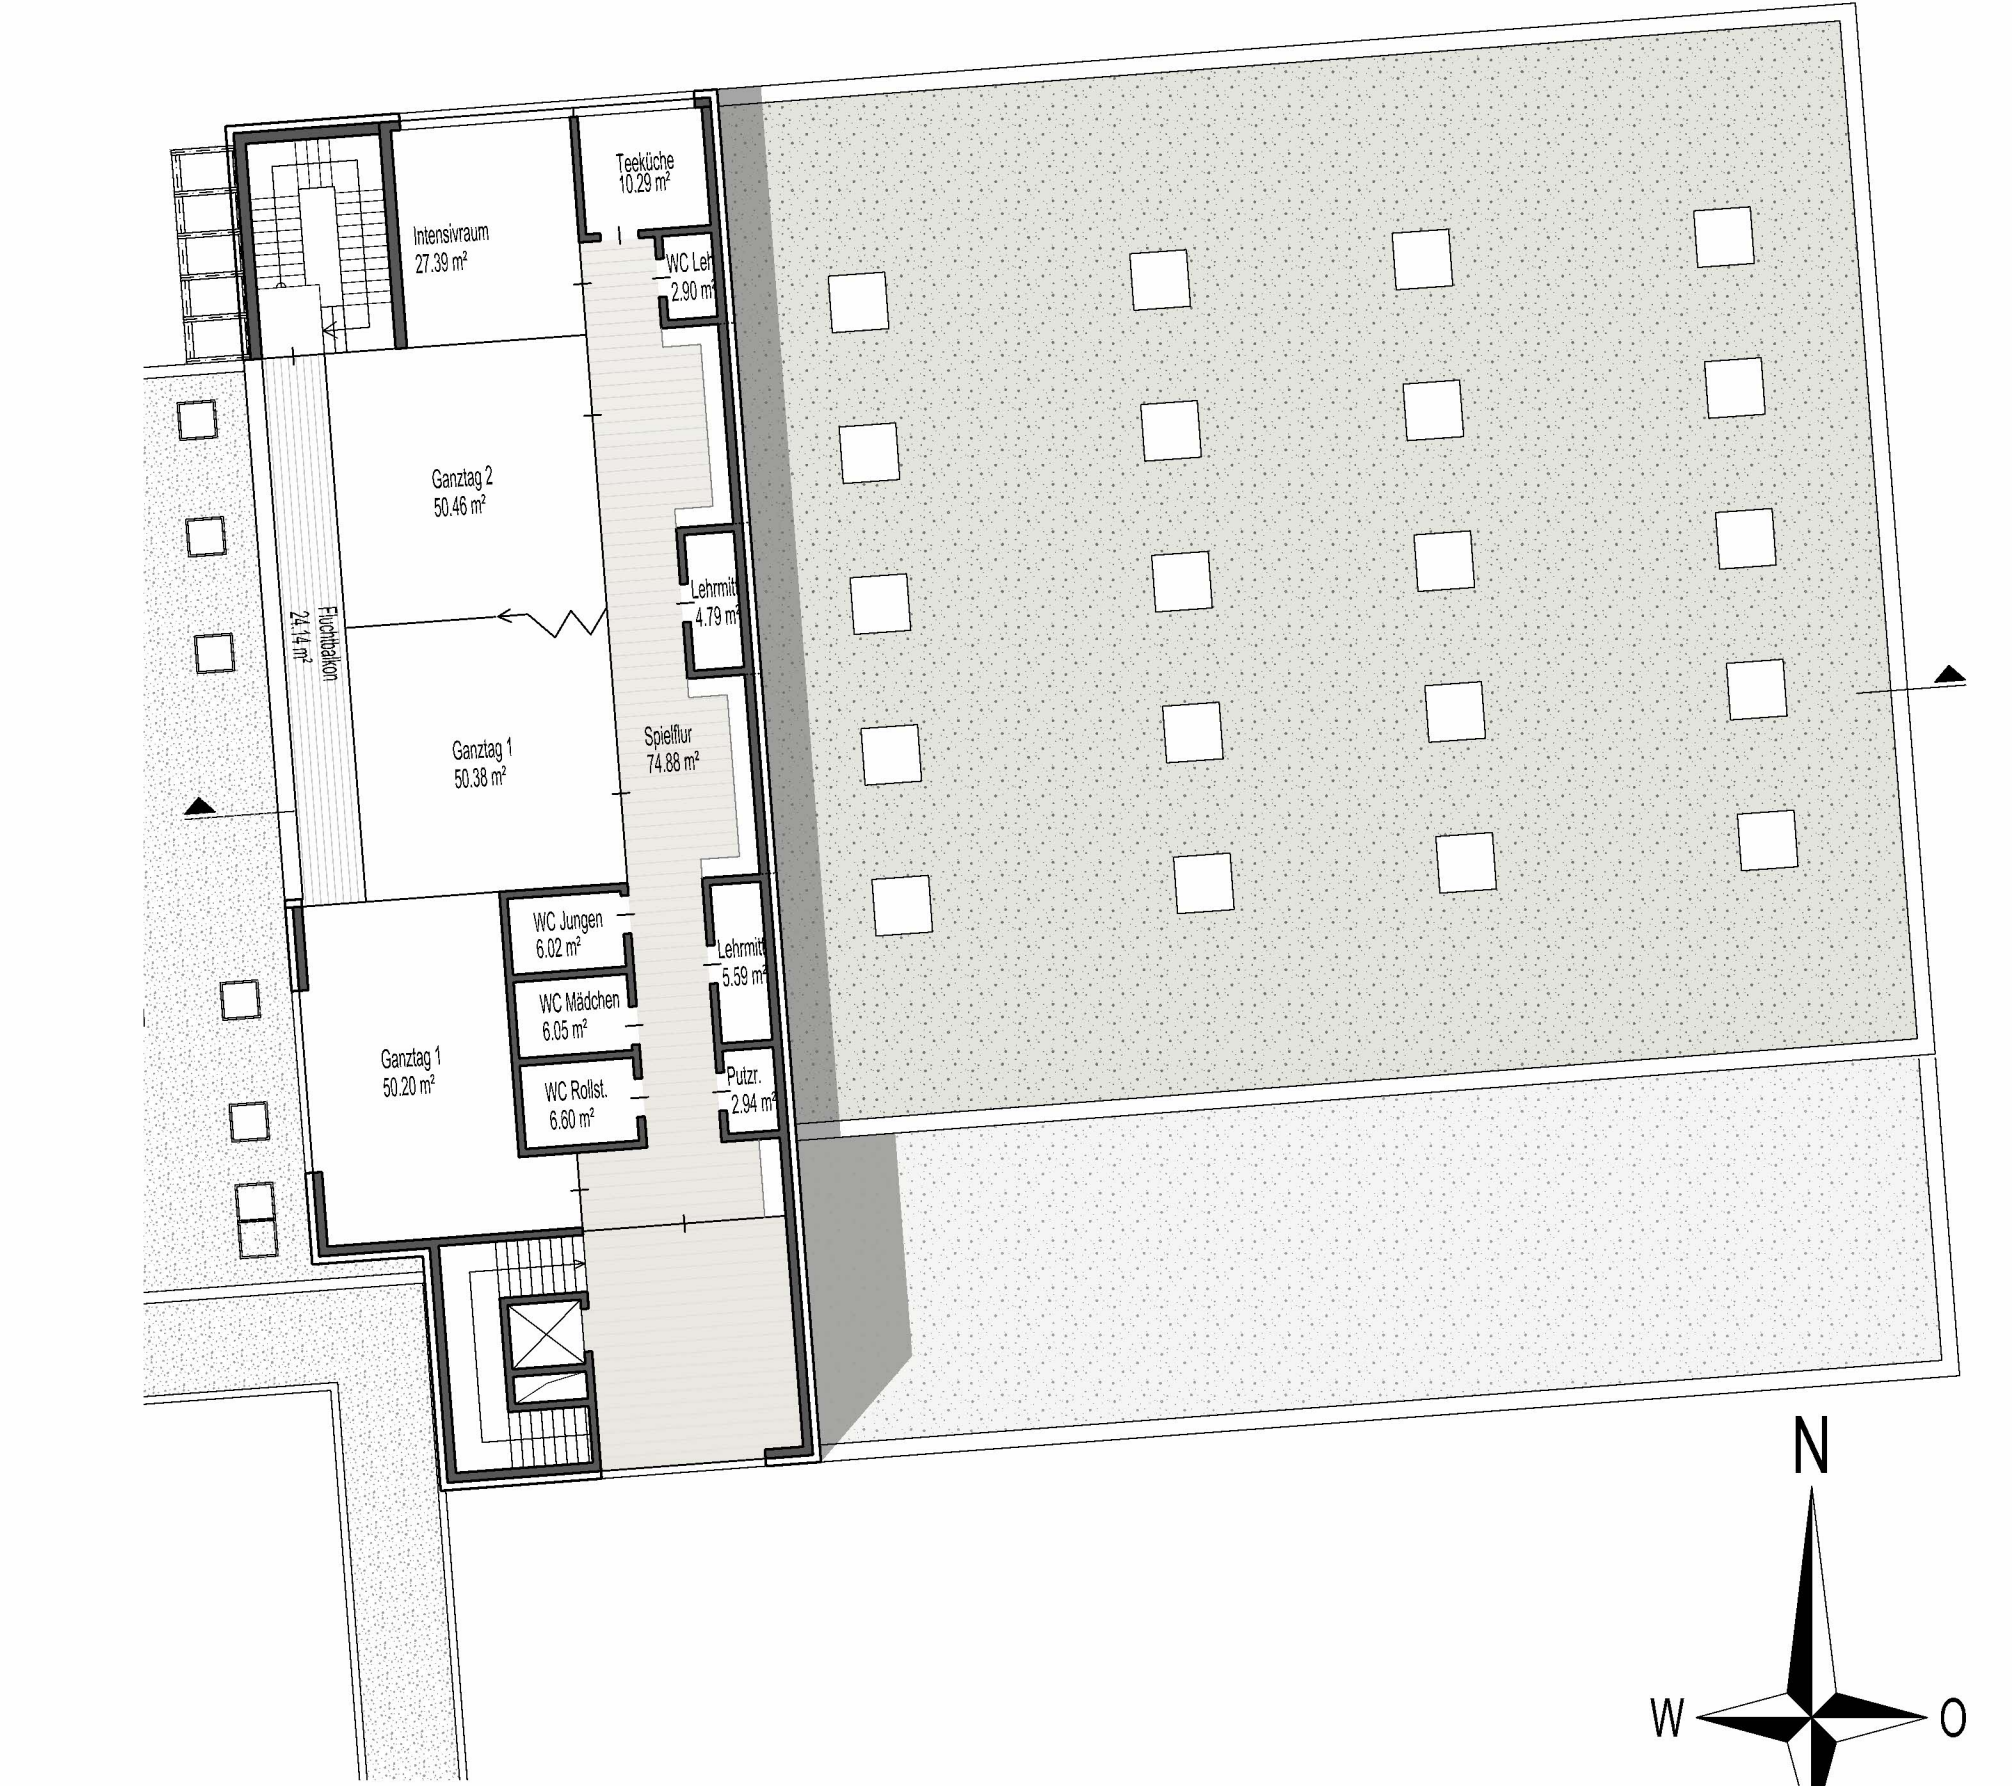

GRUNDRISS OG (GANZTAG)

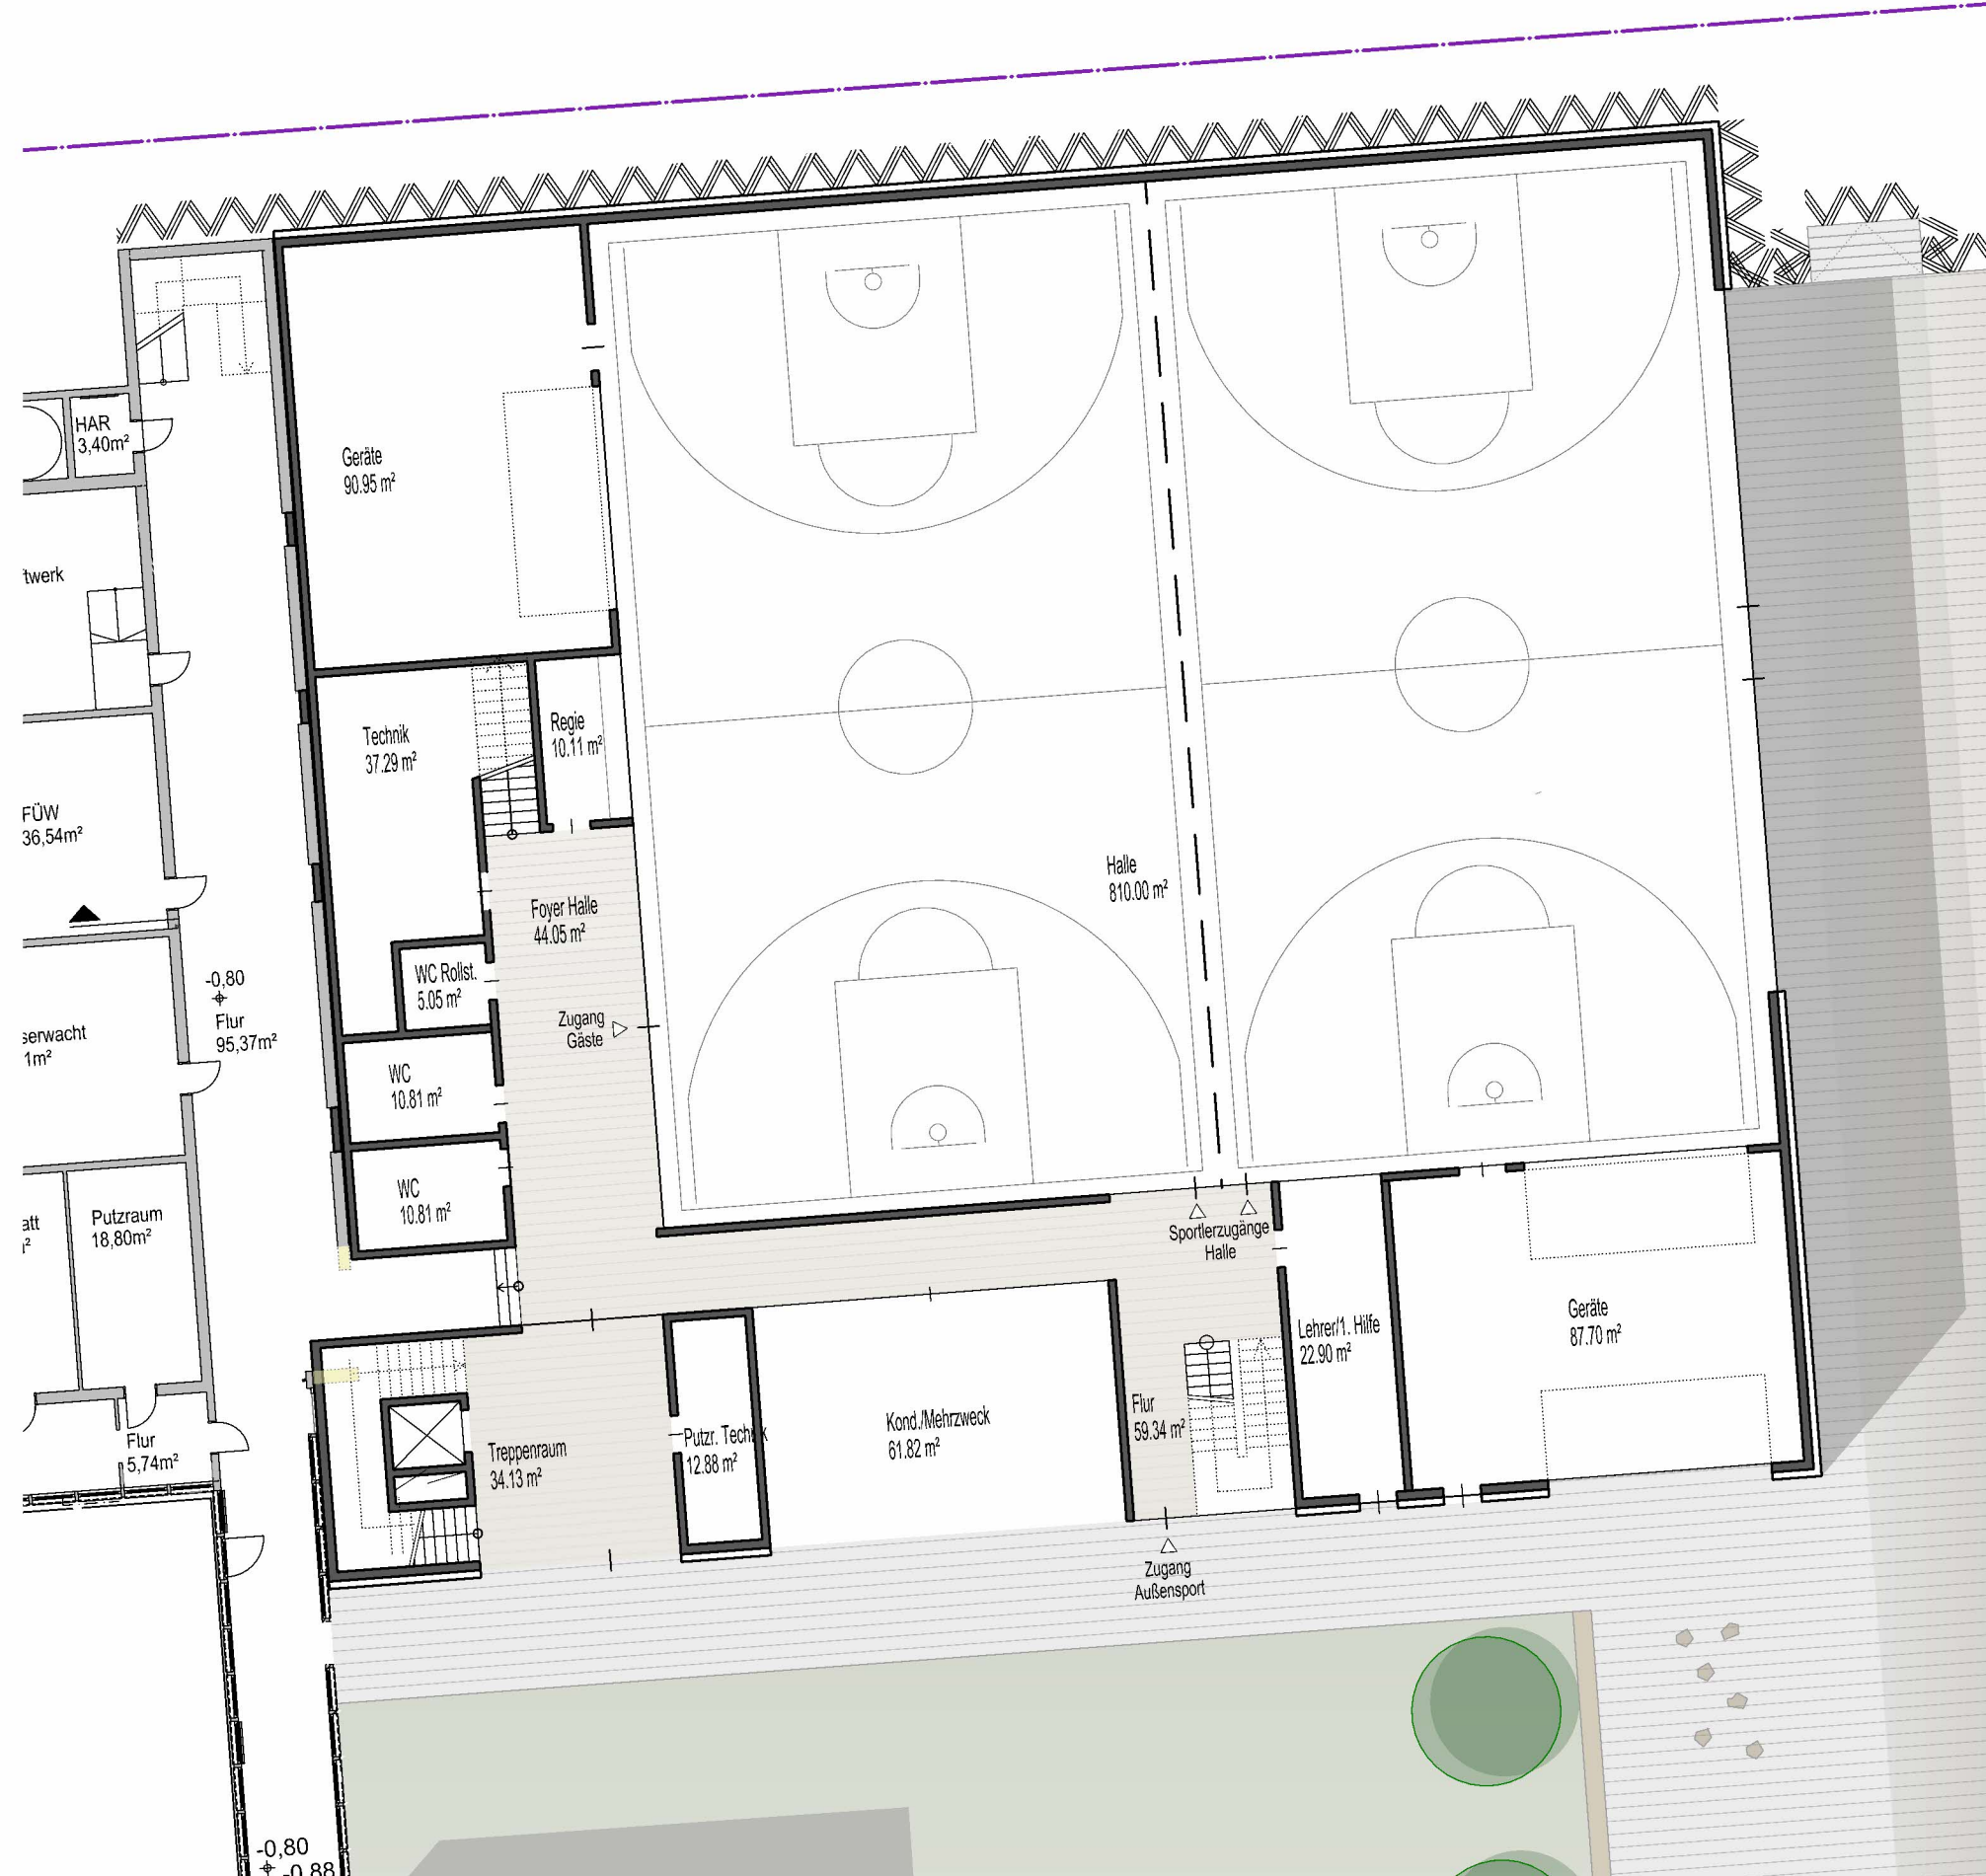

GRUNDRISS UG