


Fl.Nr. 123/61  
Grdst.-Grenze

Fl.Nr. 123/60


Fl.Nr. 123/60  
Grdst.-Grenze

Fl.Nr. 123/104  
Dr.-Johanna-Decker-Straße

## Ansicht Nordost

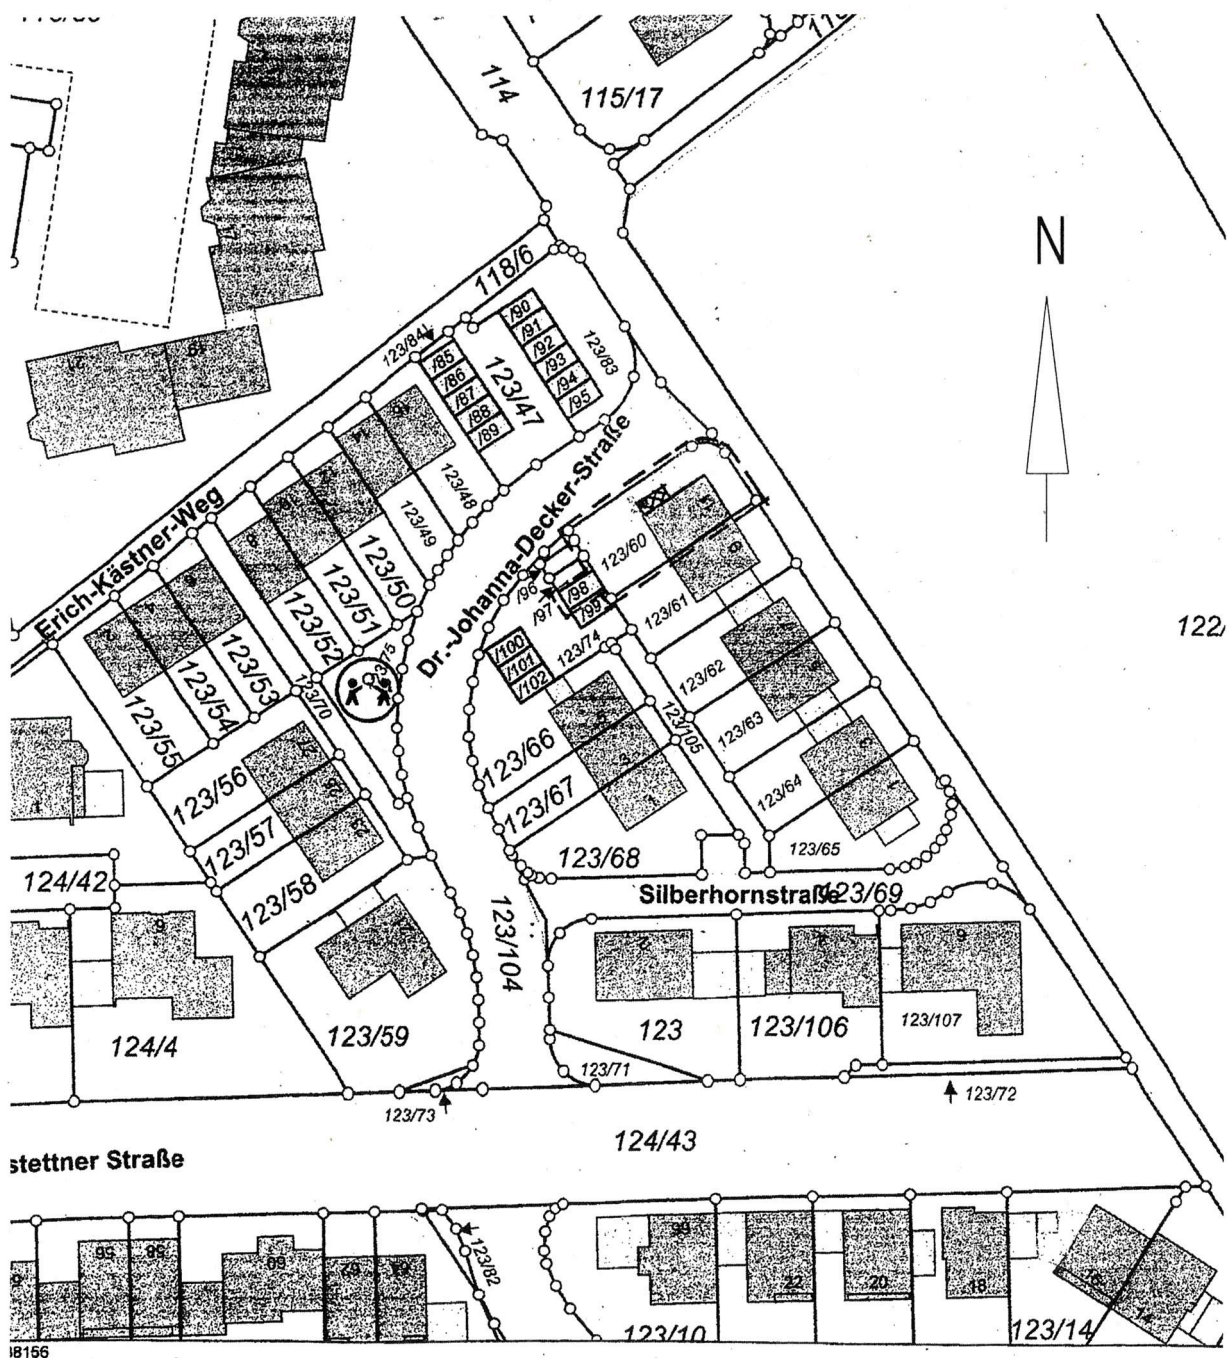


Lageplan M. 1 : 1000

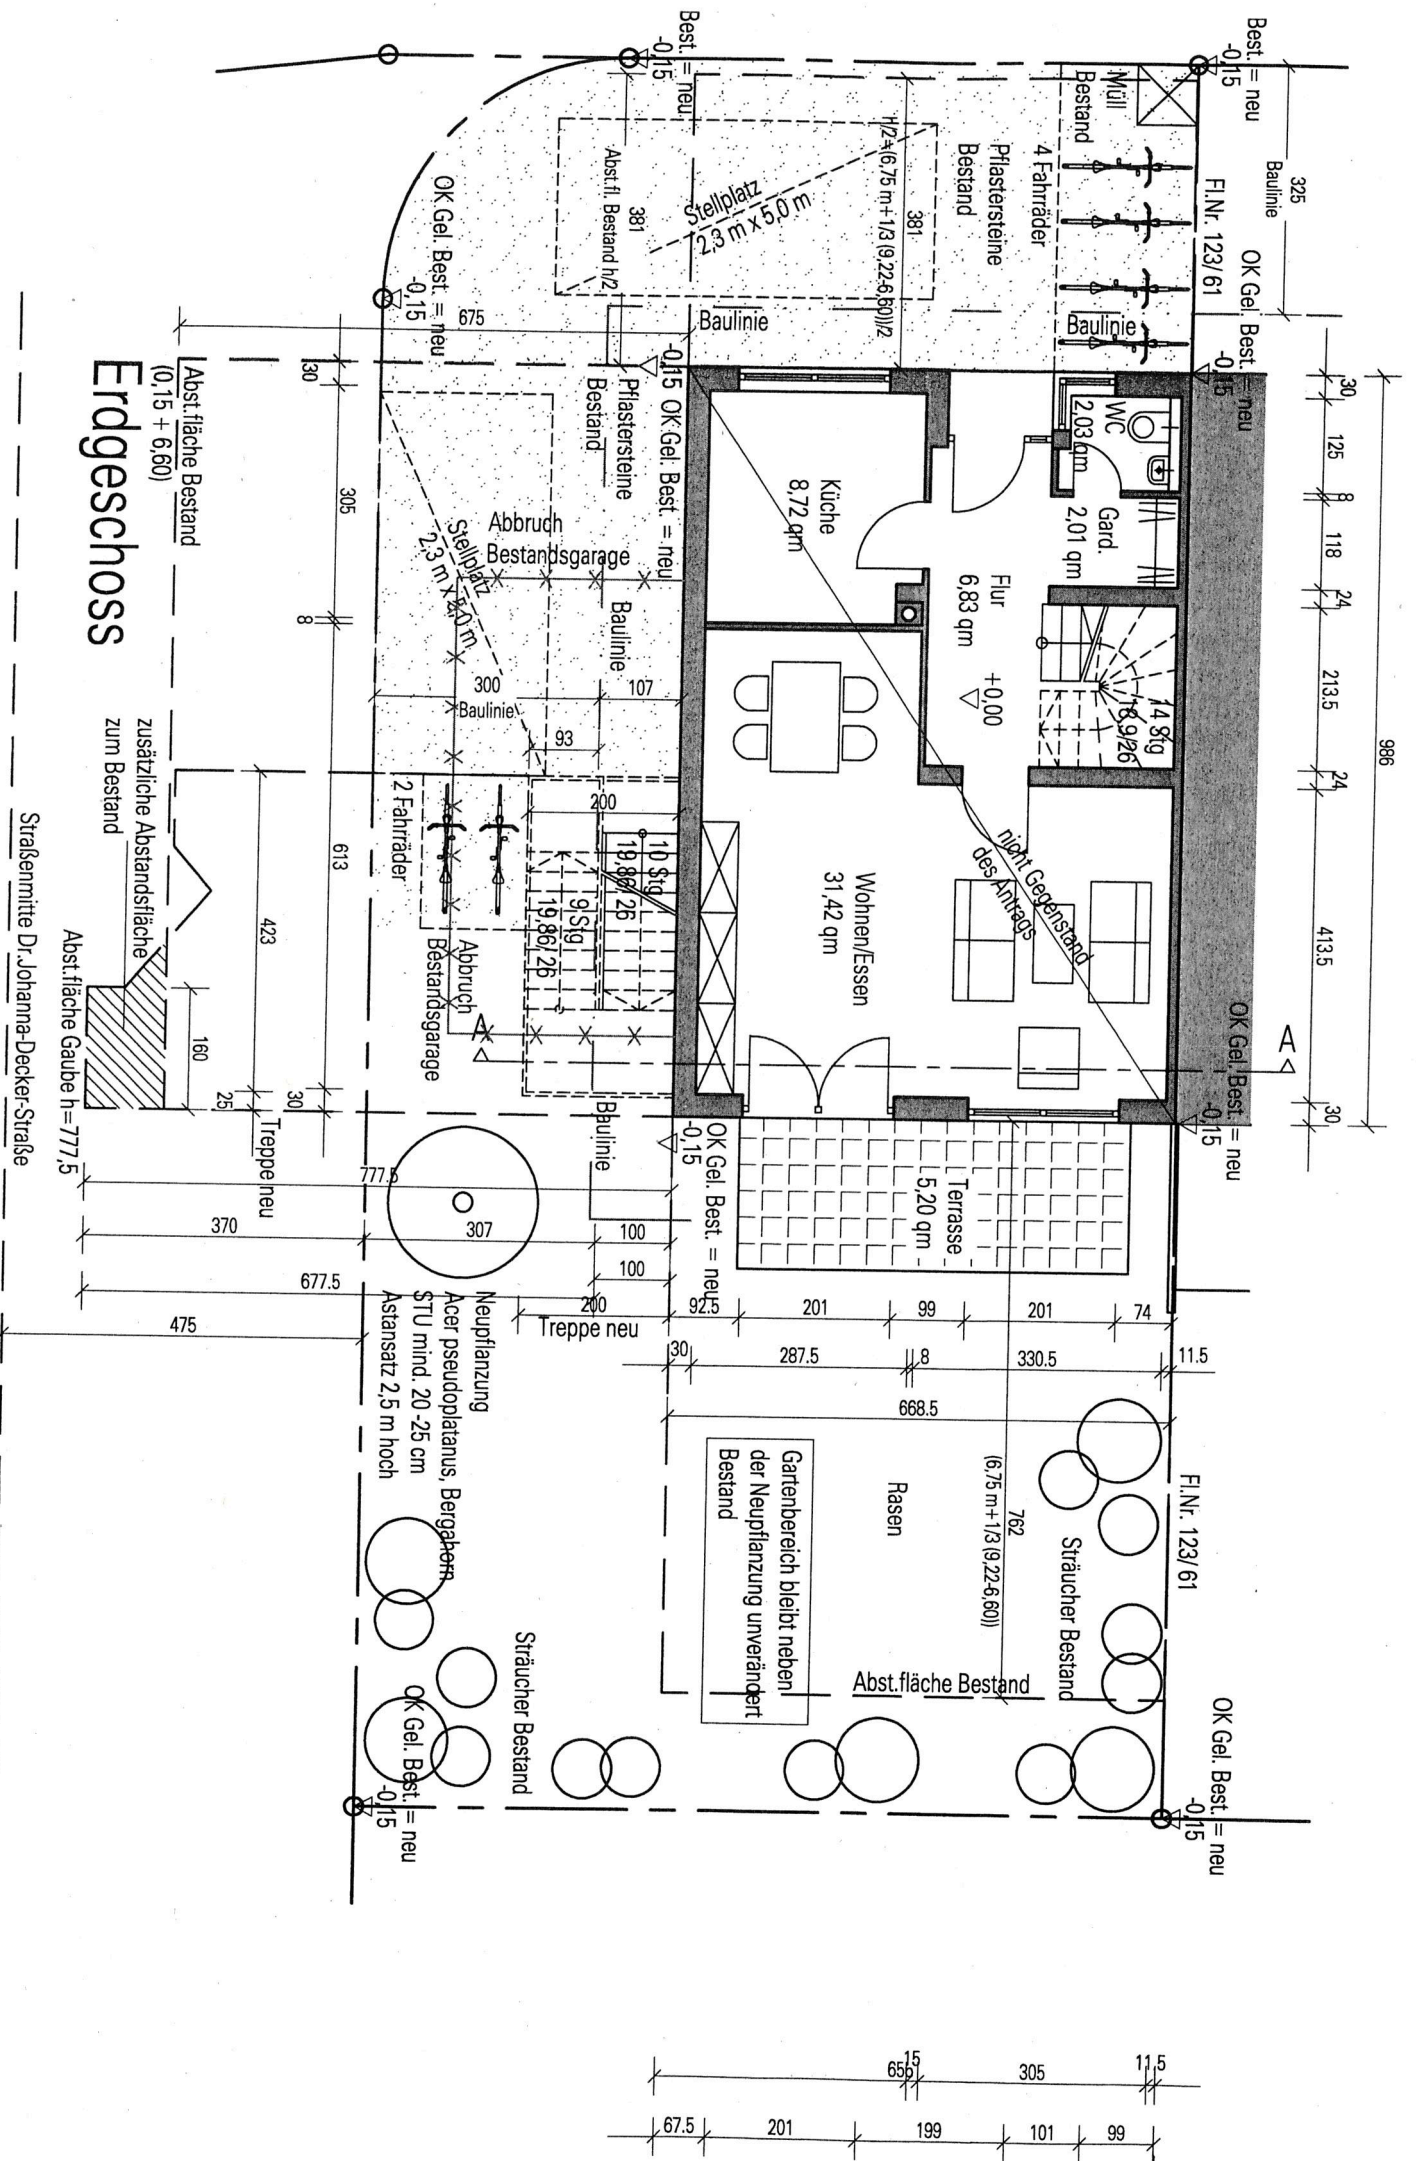






Ansicht Nordost

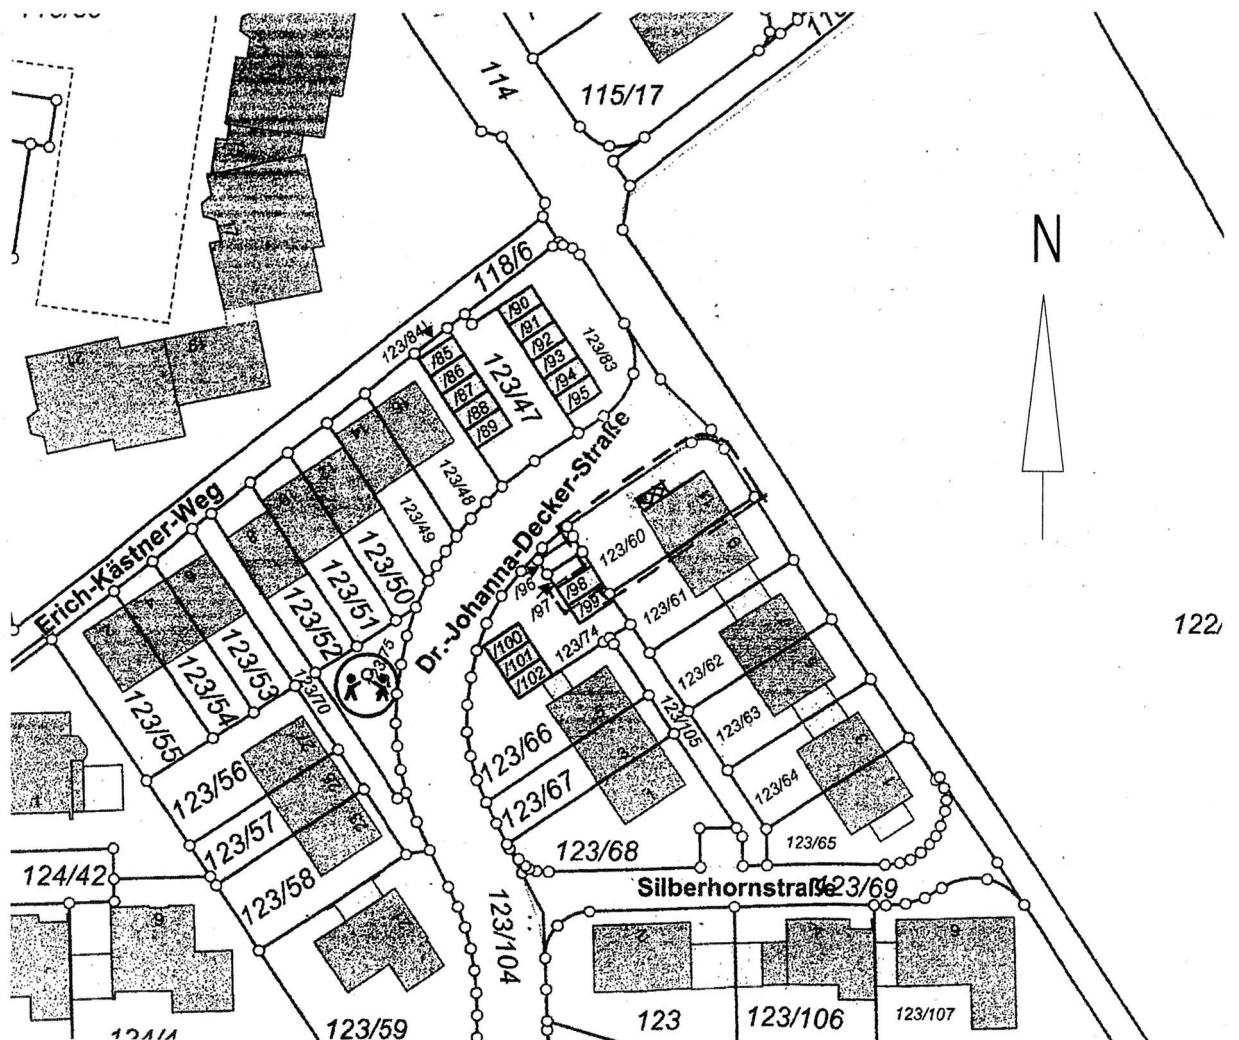




## Ansicht Südwest

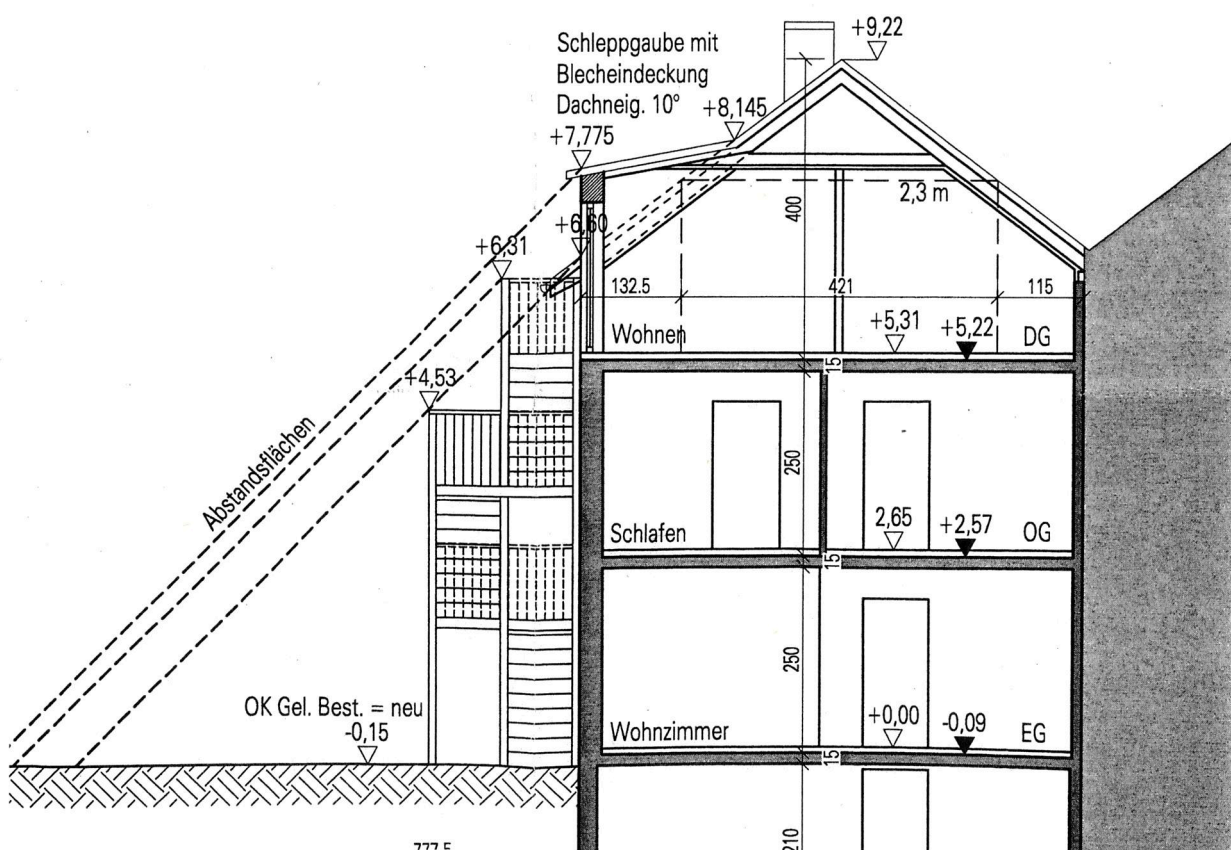




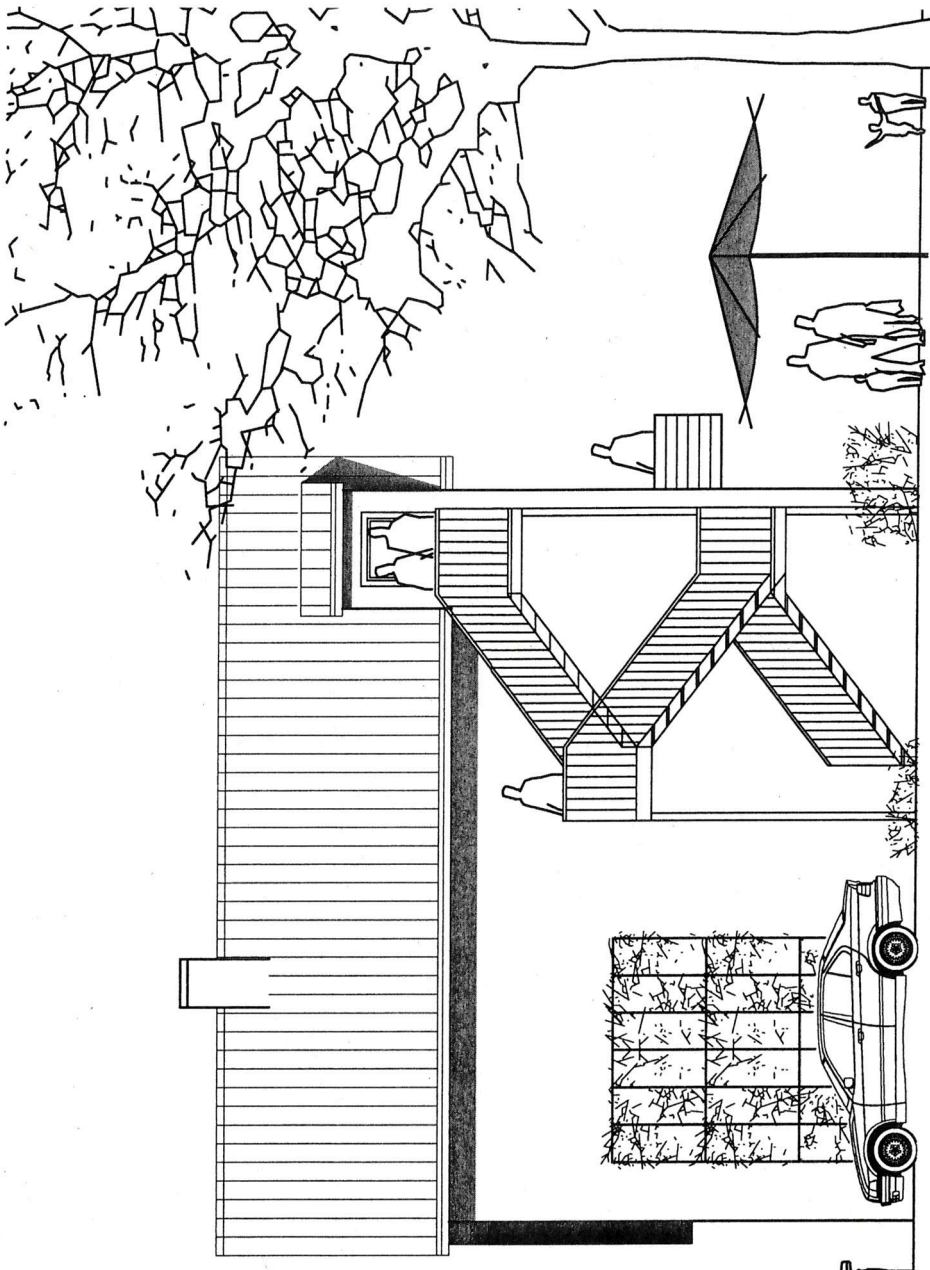

Ansicht Northwest



Fl.Nr. 114  
Hermann- Hesse- Grdst.-Grenze  
Str.

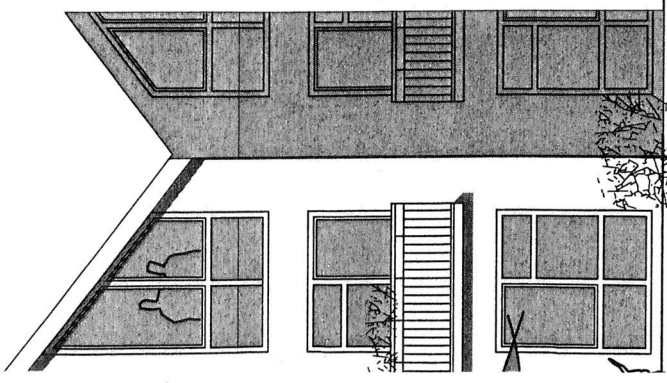

Fl.Nr. 123/61  
Grdst.-Grenze

west